



Note:-
 1. BUILDING HAS AUTOMATIC SPRINKLER SYSTEM WHEREVER REQUIRED BY NBC.
 2. BUILDING WILL BE DESIGNED STRUCTURES AS PER RELEVANT IS CODES FOR EARTH QUAKE RESISTANCE.

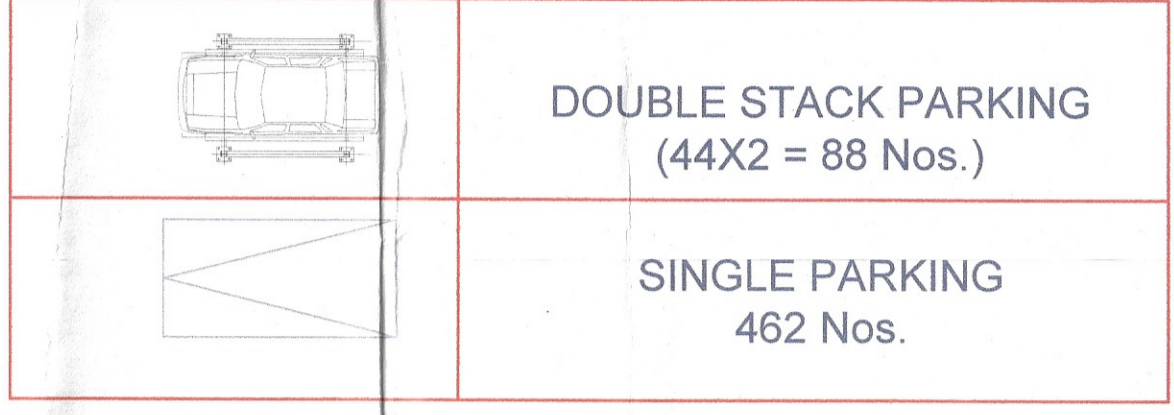


SCHEDULE OF DOORS + WINDOWS

SCHEDULE OF OPENINGS					
TYPE	SIZE	LOCATION	DESCRIPTION	SILL FROM FFL	LINTEL FROM FFL
FD	1200x2400	FAN RM	FIRE DOOR	---	+2400
FD1	2930x2400	DG RM/PUMP RM ELEC. RM/OWC RM	DG-FIRE/ACOUSTICS DOOR	---	+2400
FD2	1500x2300	STAIRCASE	FIRE DOOR	+100	+2400
FD3	1100x2400	REFUGE AREA	FIRE DOOR	---	+2400
FD4	1100x2400	STAIRCASE/LIFT LOBBY	FIRE DOOR	---	+2400
FD5	750x2300	ELECTRICAL/AI/LV/CWP SHAFT	FIRE DOOR	+100	+2400
FD6	500x2300	CWP	FIRE DOOR	+100	+2400


BASEMENT-2
 PHASE 1 / LEVEL = 8400MM
 SINGLE LEVEL PARKING=462
 DOUBLE STACK PARKING=44X2=88
 NO.OF CAR PARKING=550 Nos.

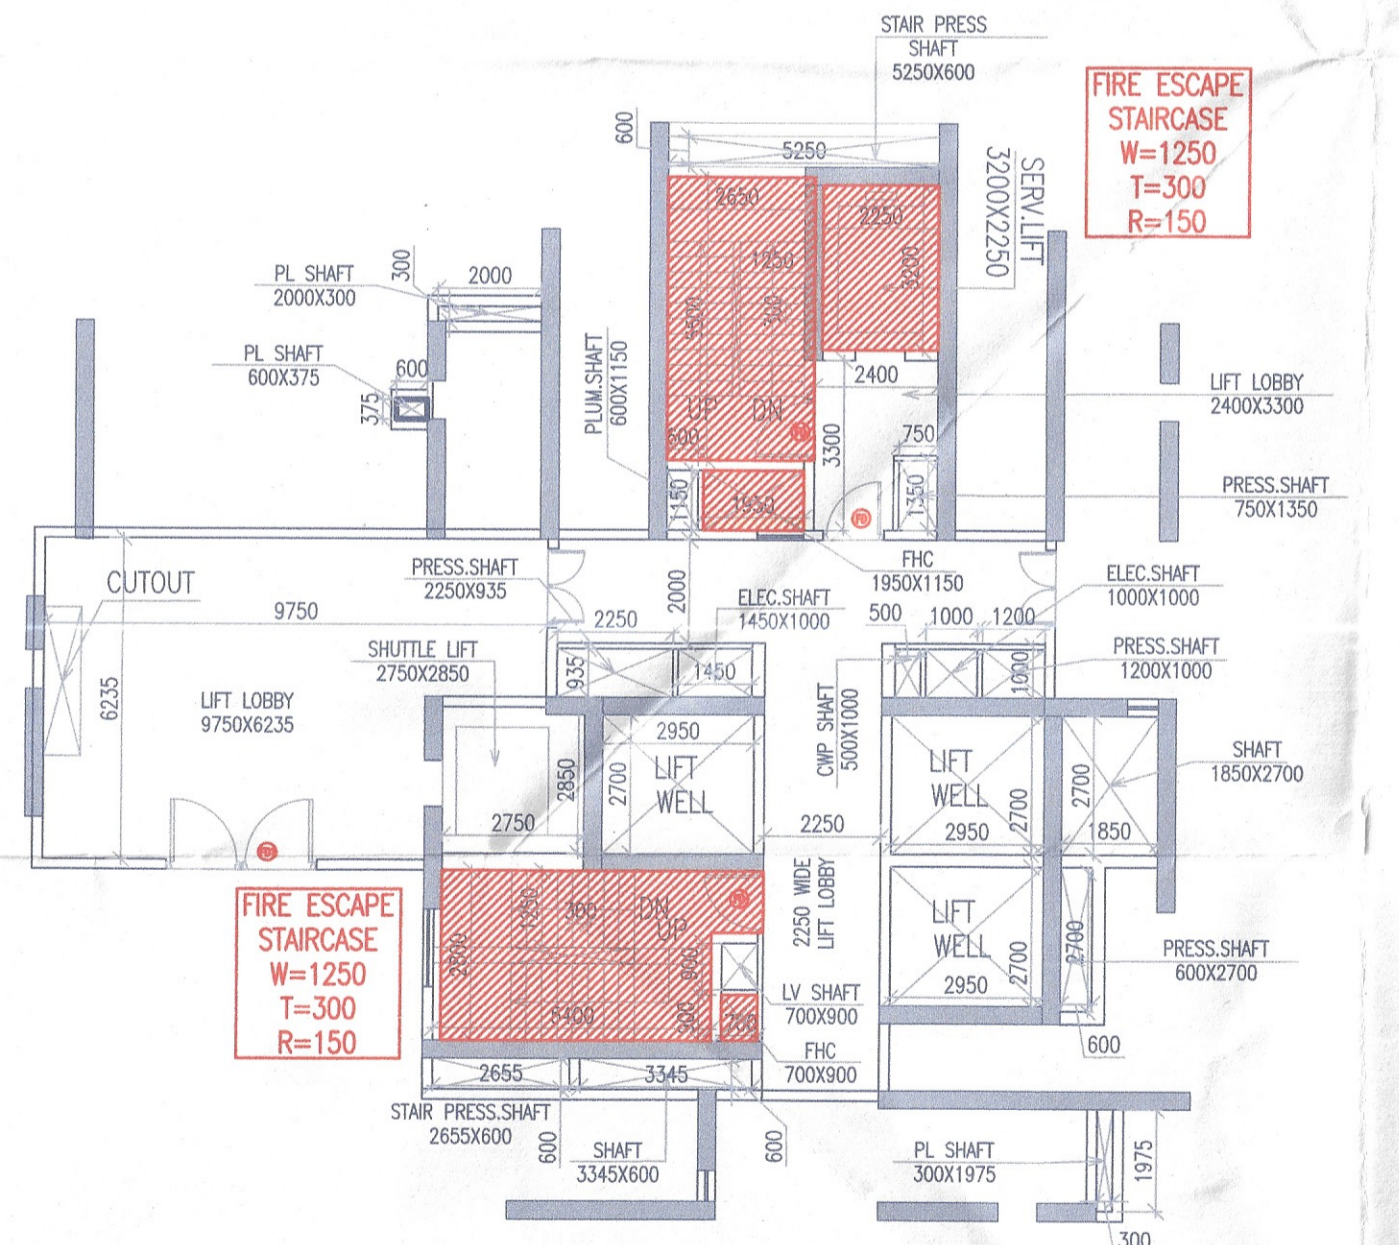

DETAIL 1

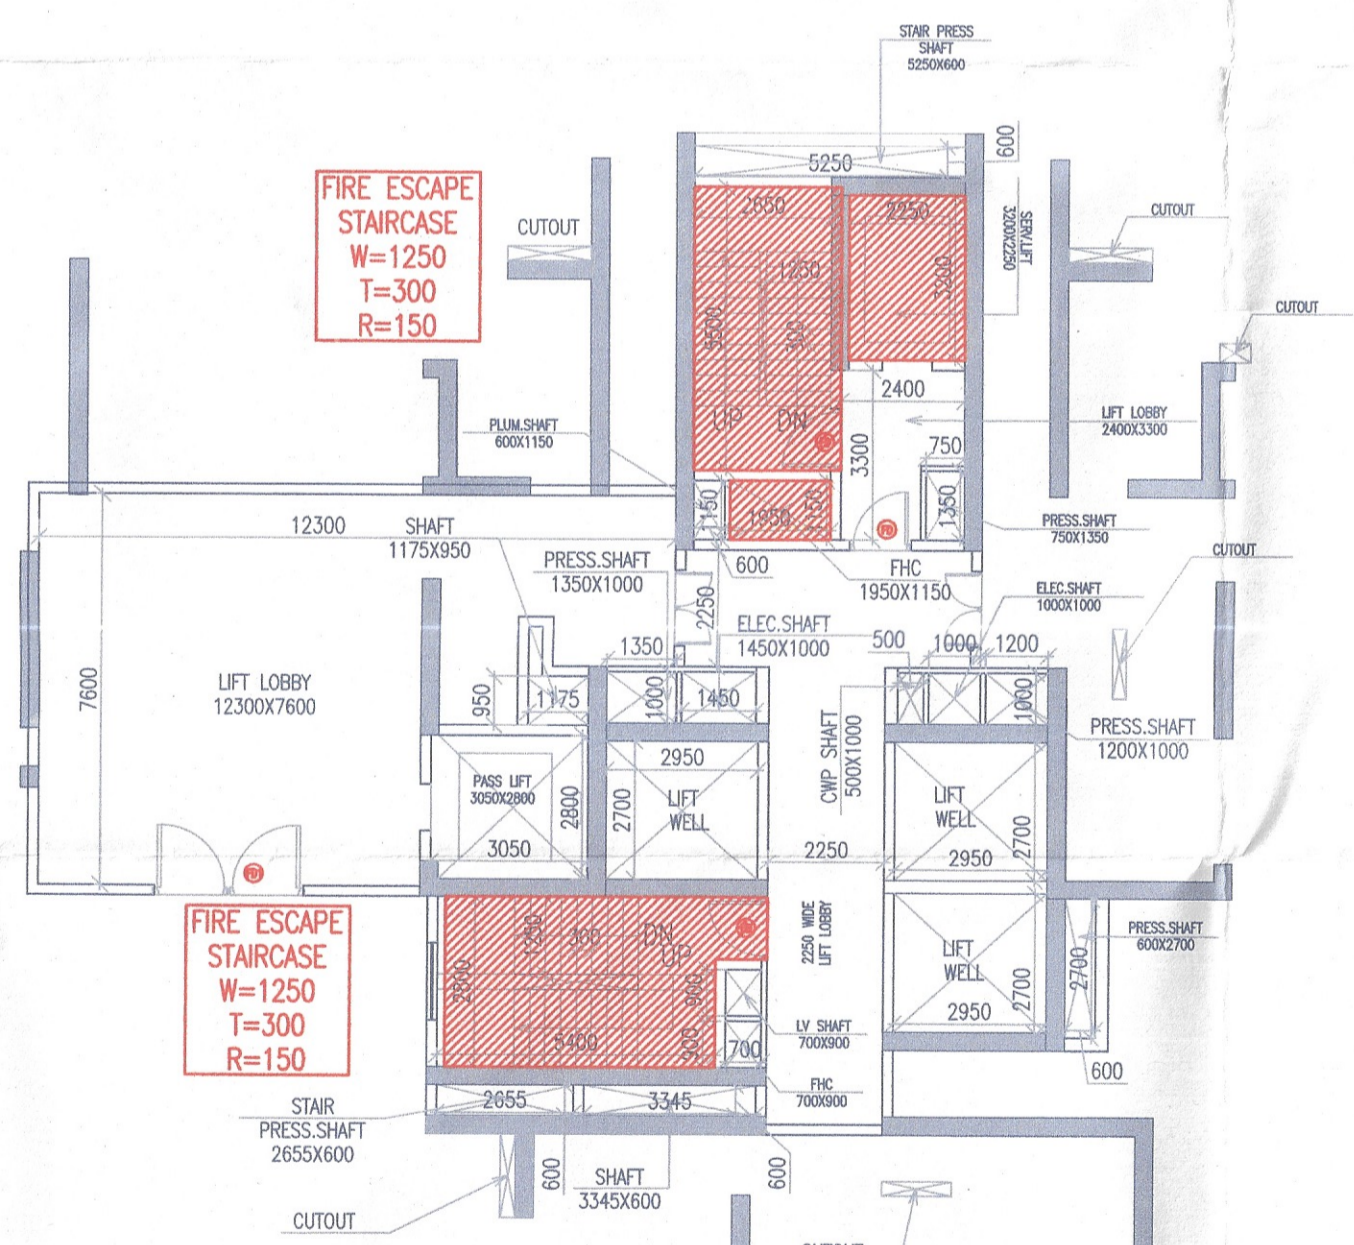

DETAIL 2

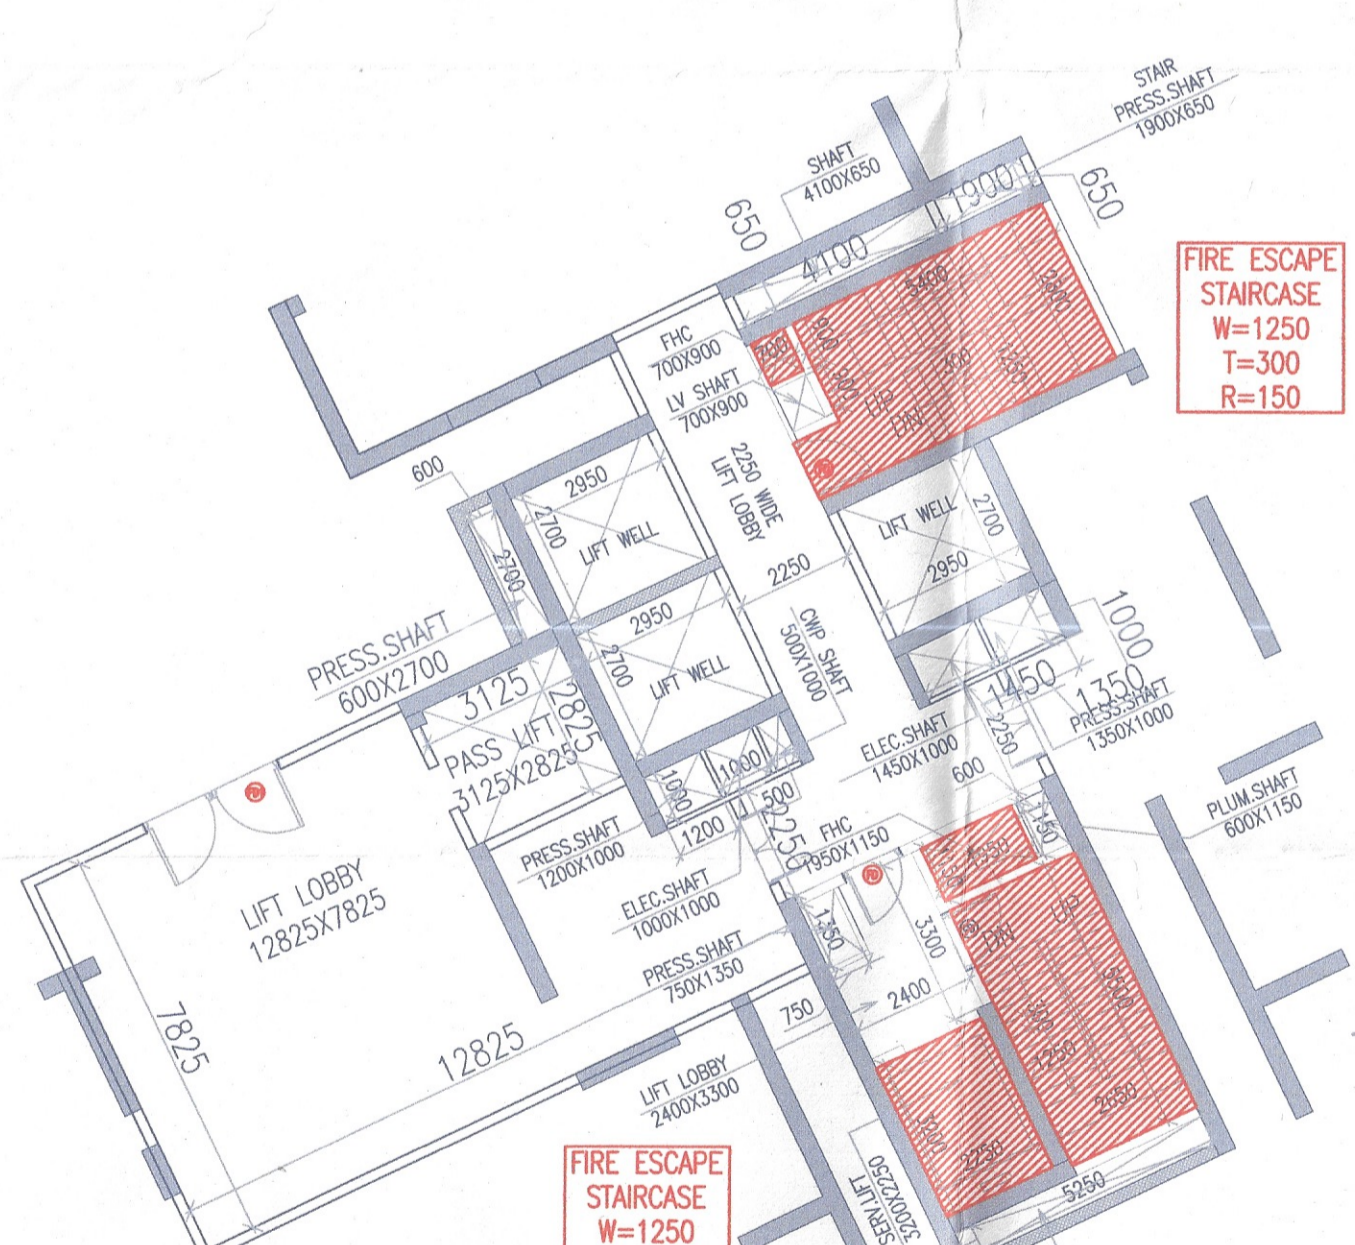

DETAIL 3

- FHC 600X900mm
- FHC 700X900mm
- FHC 600X900mm

Executive Engineer-IV
 W/S Division, CMDA
 Gurugram

Executive Engineer-III
 Drainage Division, CMDA,
 Gurugram

Sanctioned
 Chief Engineer,
 (Infra-4), CMDA
 Gurugram

Architect's Seal & Signature
 ANANSH CHANDRA VAIDYA
 Architect No. CA7502009
 H. No. 103, PH-1
 New Palam Vihar, Gurugram

PROJECT:
 PROPOSED Building Plan GROUP HOUSING COLONY
 MEASURING
 24.10 ACRES (LICENCE NO 80 OF
 2012 DATED 17/08/2012)
 IN SECTOR 106, GURUGRAM MANESAR URBAN
 COMPLEX BEING DEVELOPED BY ARIMD
 DEVELOPERS LTD. & OTHERS.

OWNER'S SEAL
 & SIGNATURE
 Airmid Developers Limited
 Authorised Signatory

AUG-2022. Scale: 1:300
 Drawing Title:- PHASE 1
 BASEMENT-2- PLANS
 Drawing No:- BA-03