
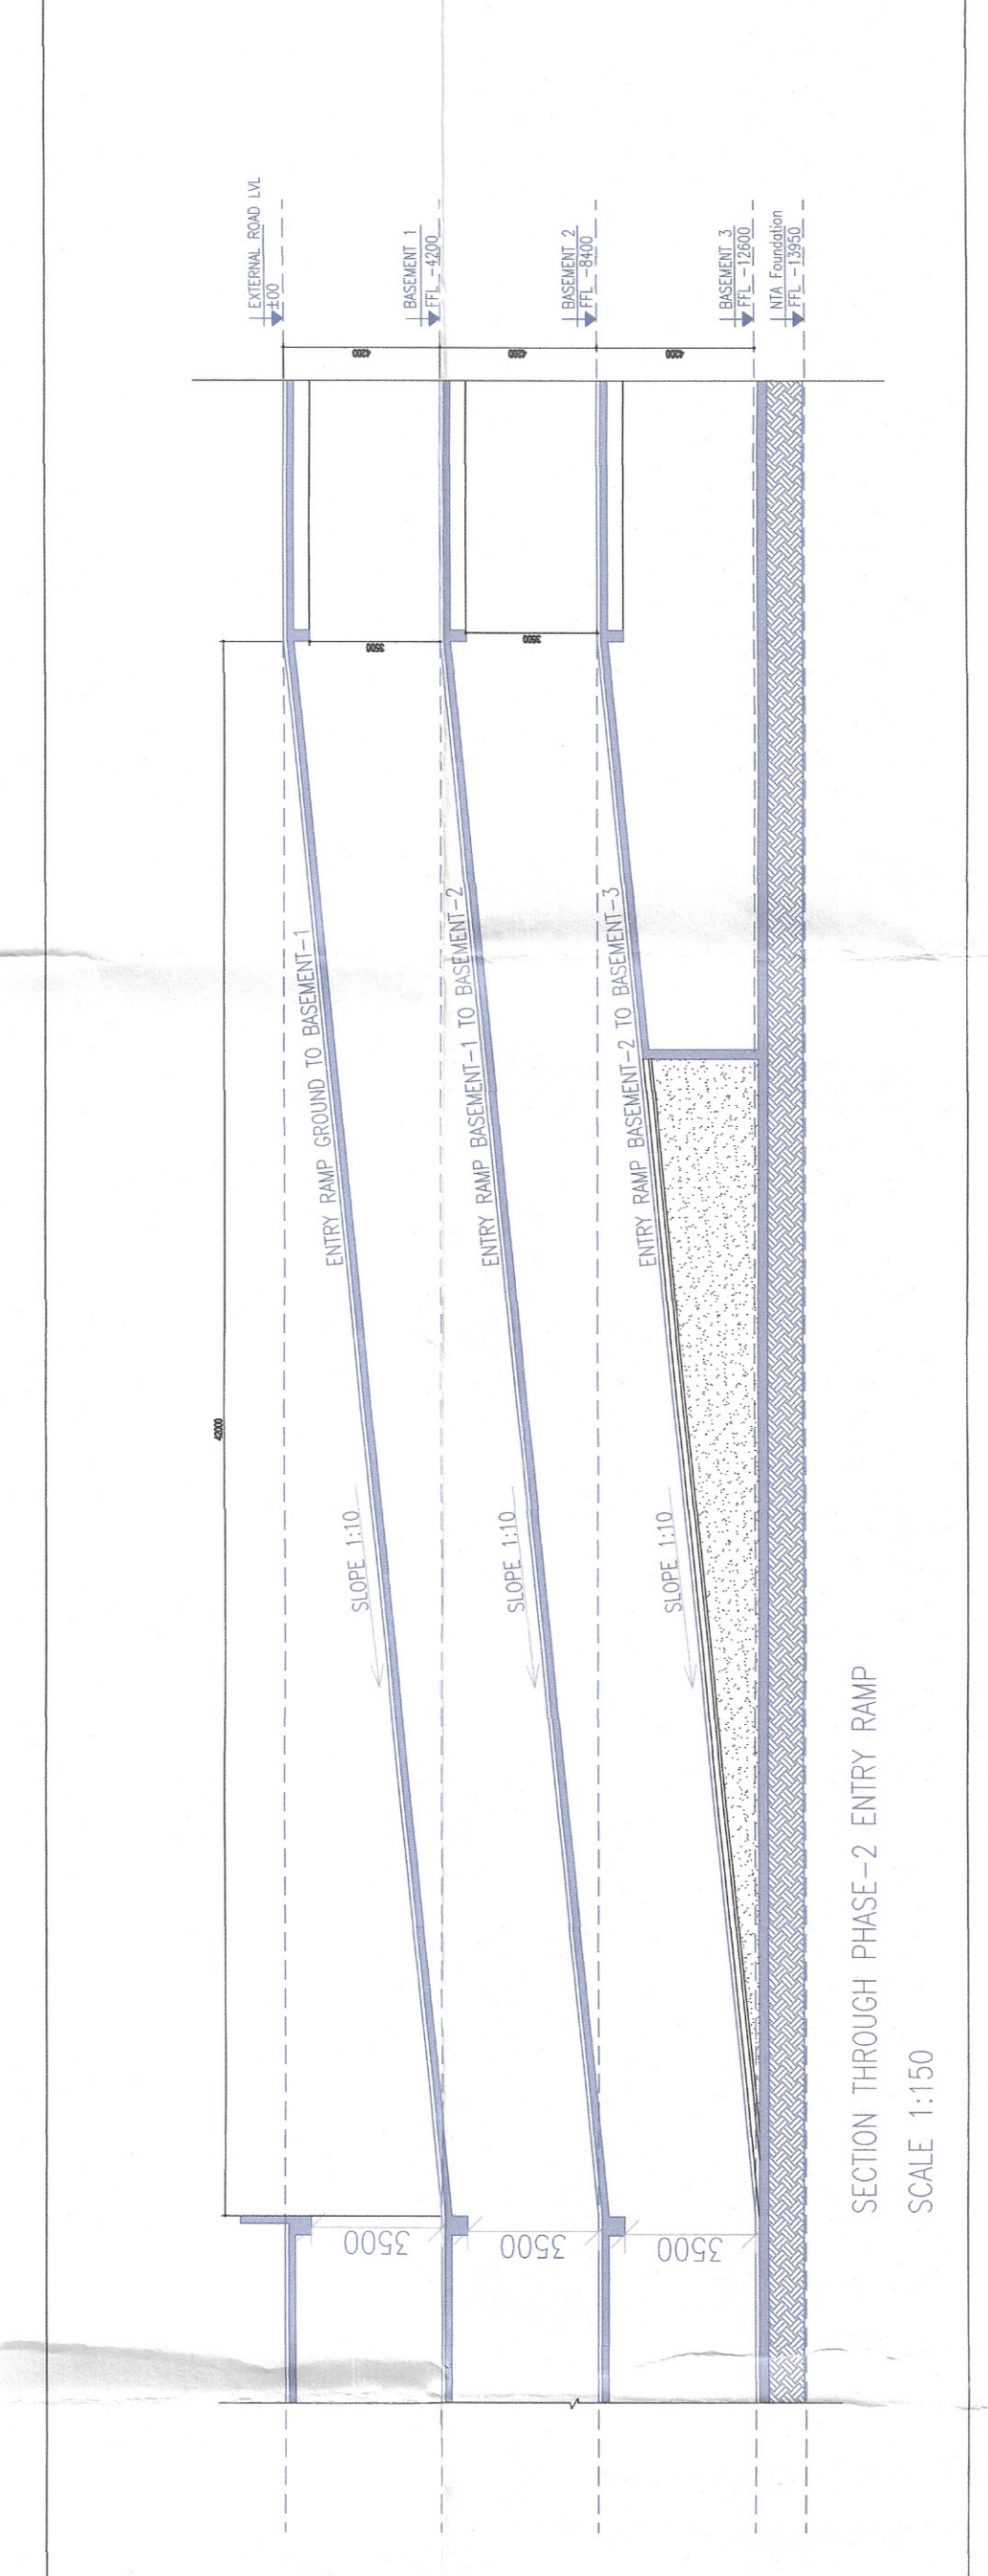
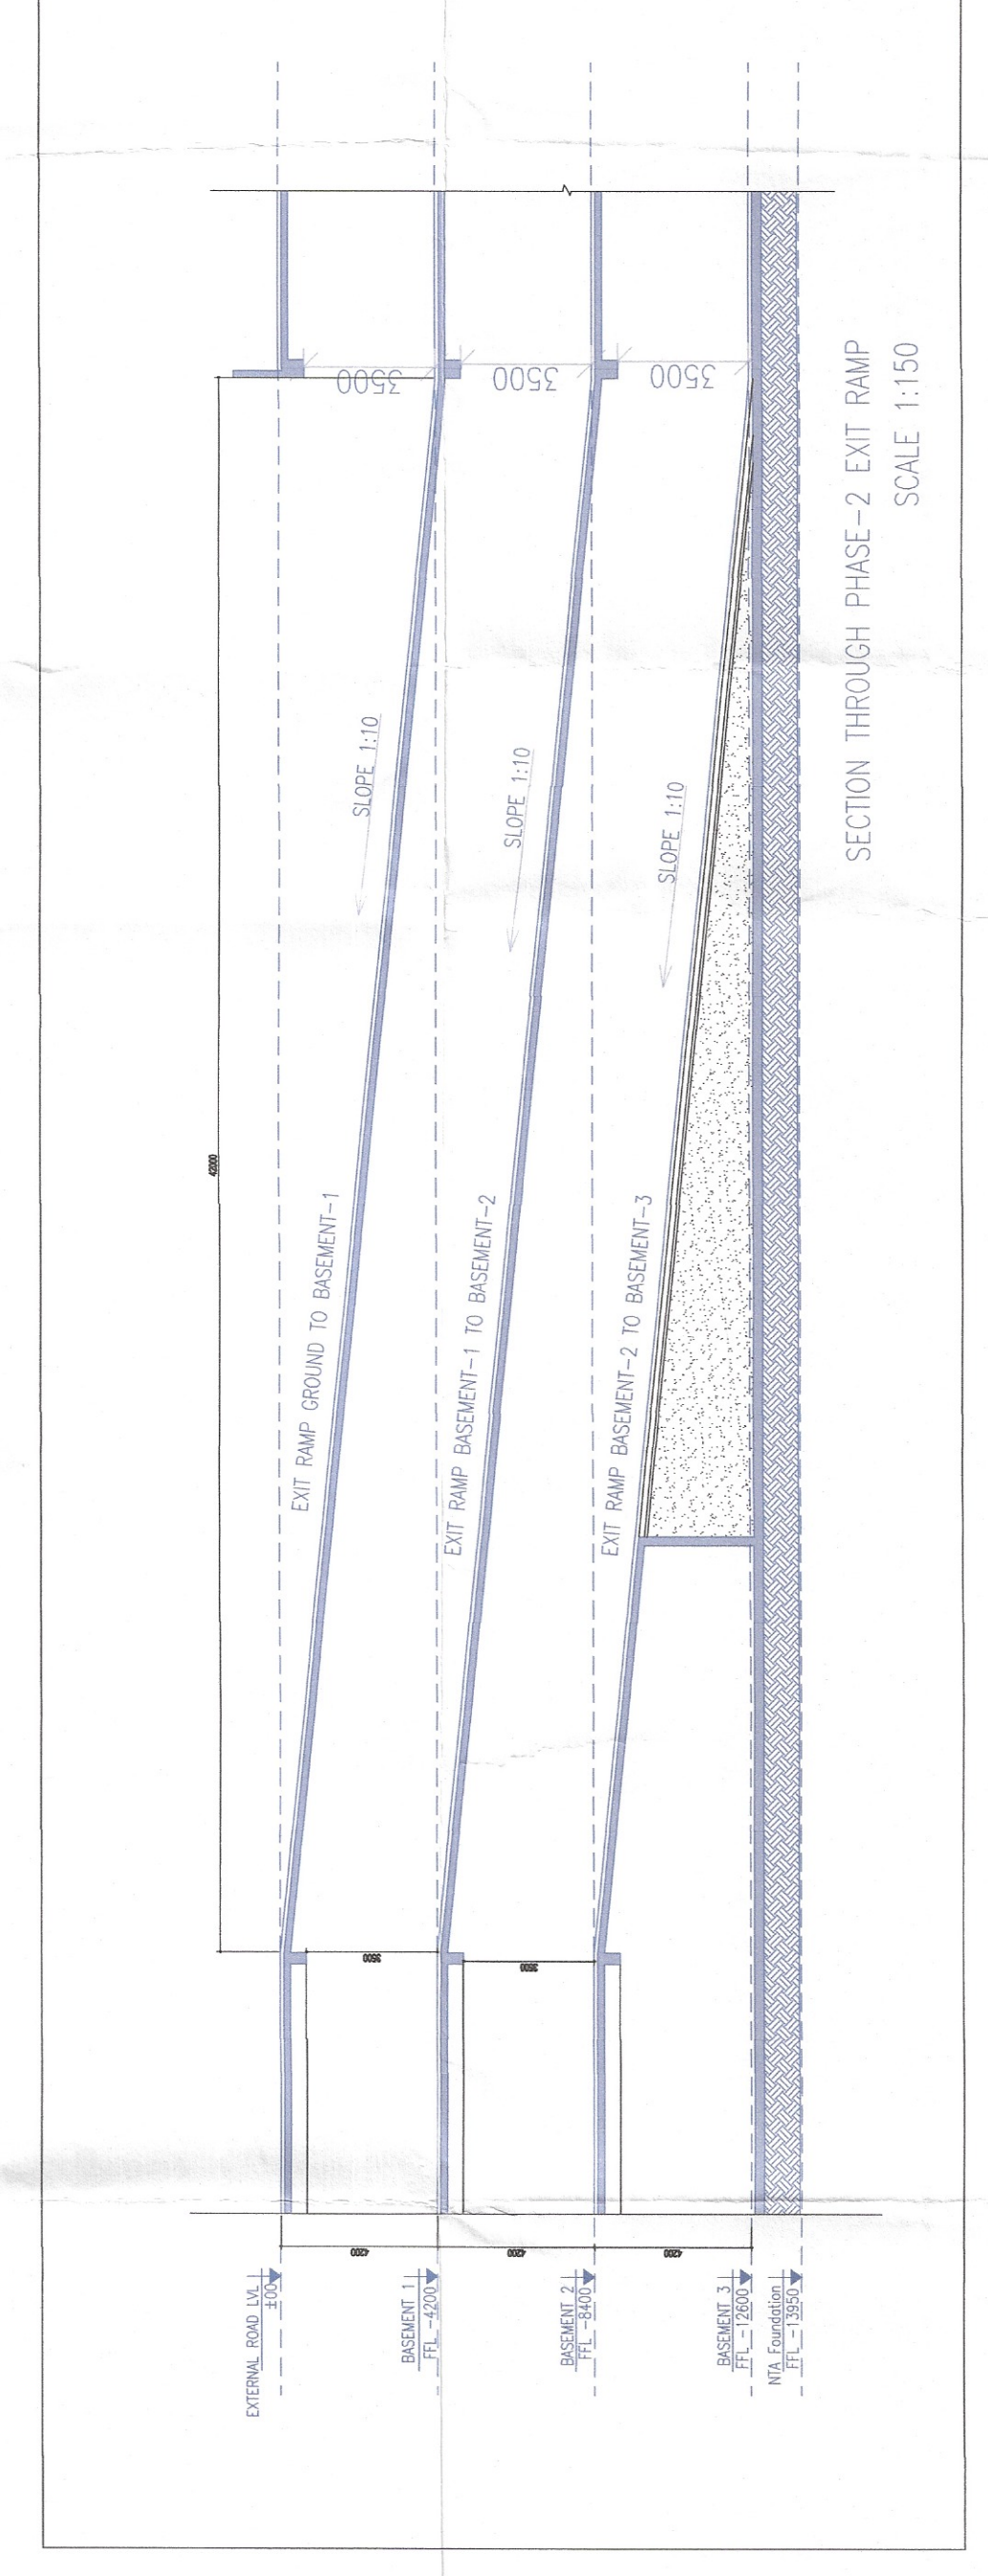


NOTE:-
 1. BUILDING HAS AUTOMATIC SPRINKLER SYSTEM WHEREVER REQUIRED BY NBC.
 2. BUILDING WILL BE DESIGNATED STRUCTURES AS PER EVENT IS CODES FOR EARTH QUAKE RESISTANCE

PROJECT:
 ADDITION & REVISED BUILDING PLAN OF BASEMENT 2 & 3 OF GROUP HOUSING COLONY MEASURING 24.10 ACRES (LICENCE NO 80 OF 2012 DATED 17/08/2012) IN SECTOR 106, GURUGRAM MANESHA URBAN COMPLEX BEING DEVELOPED BY ARMD DEVELOPERS LTD. & OTHERS.
 OWNER'S SEAL & SIGNATURE

For Elm Avenue Ltd.
 Authorised Signatory
 ARCHITECTS, SEAL & SIGNATURE
 HETAL P. ARORA
 CHA00079812

SEP-2023. Scale: 1:150
 Drawing Title: RAMP DETAIL
 Drawing No: RA-02

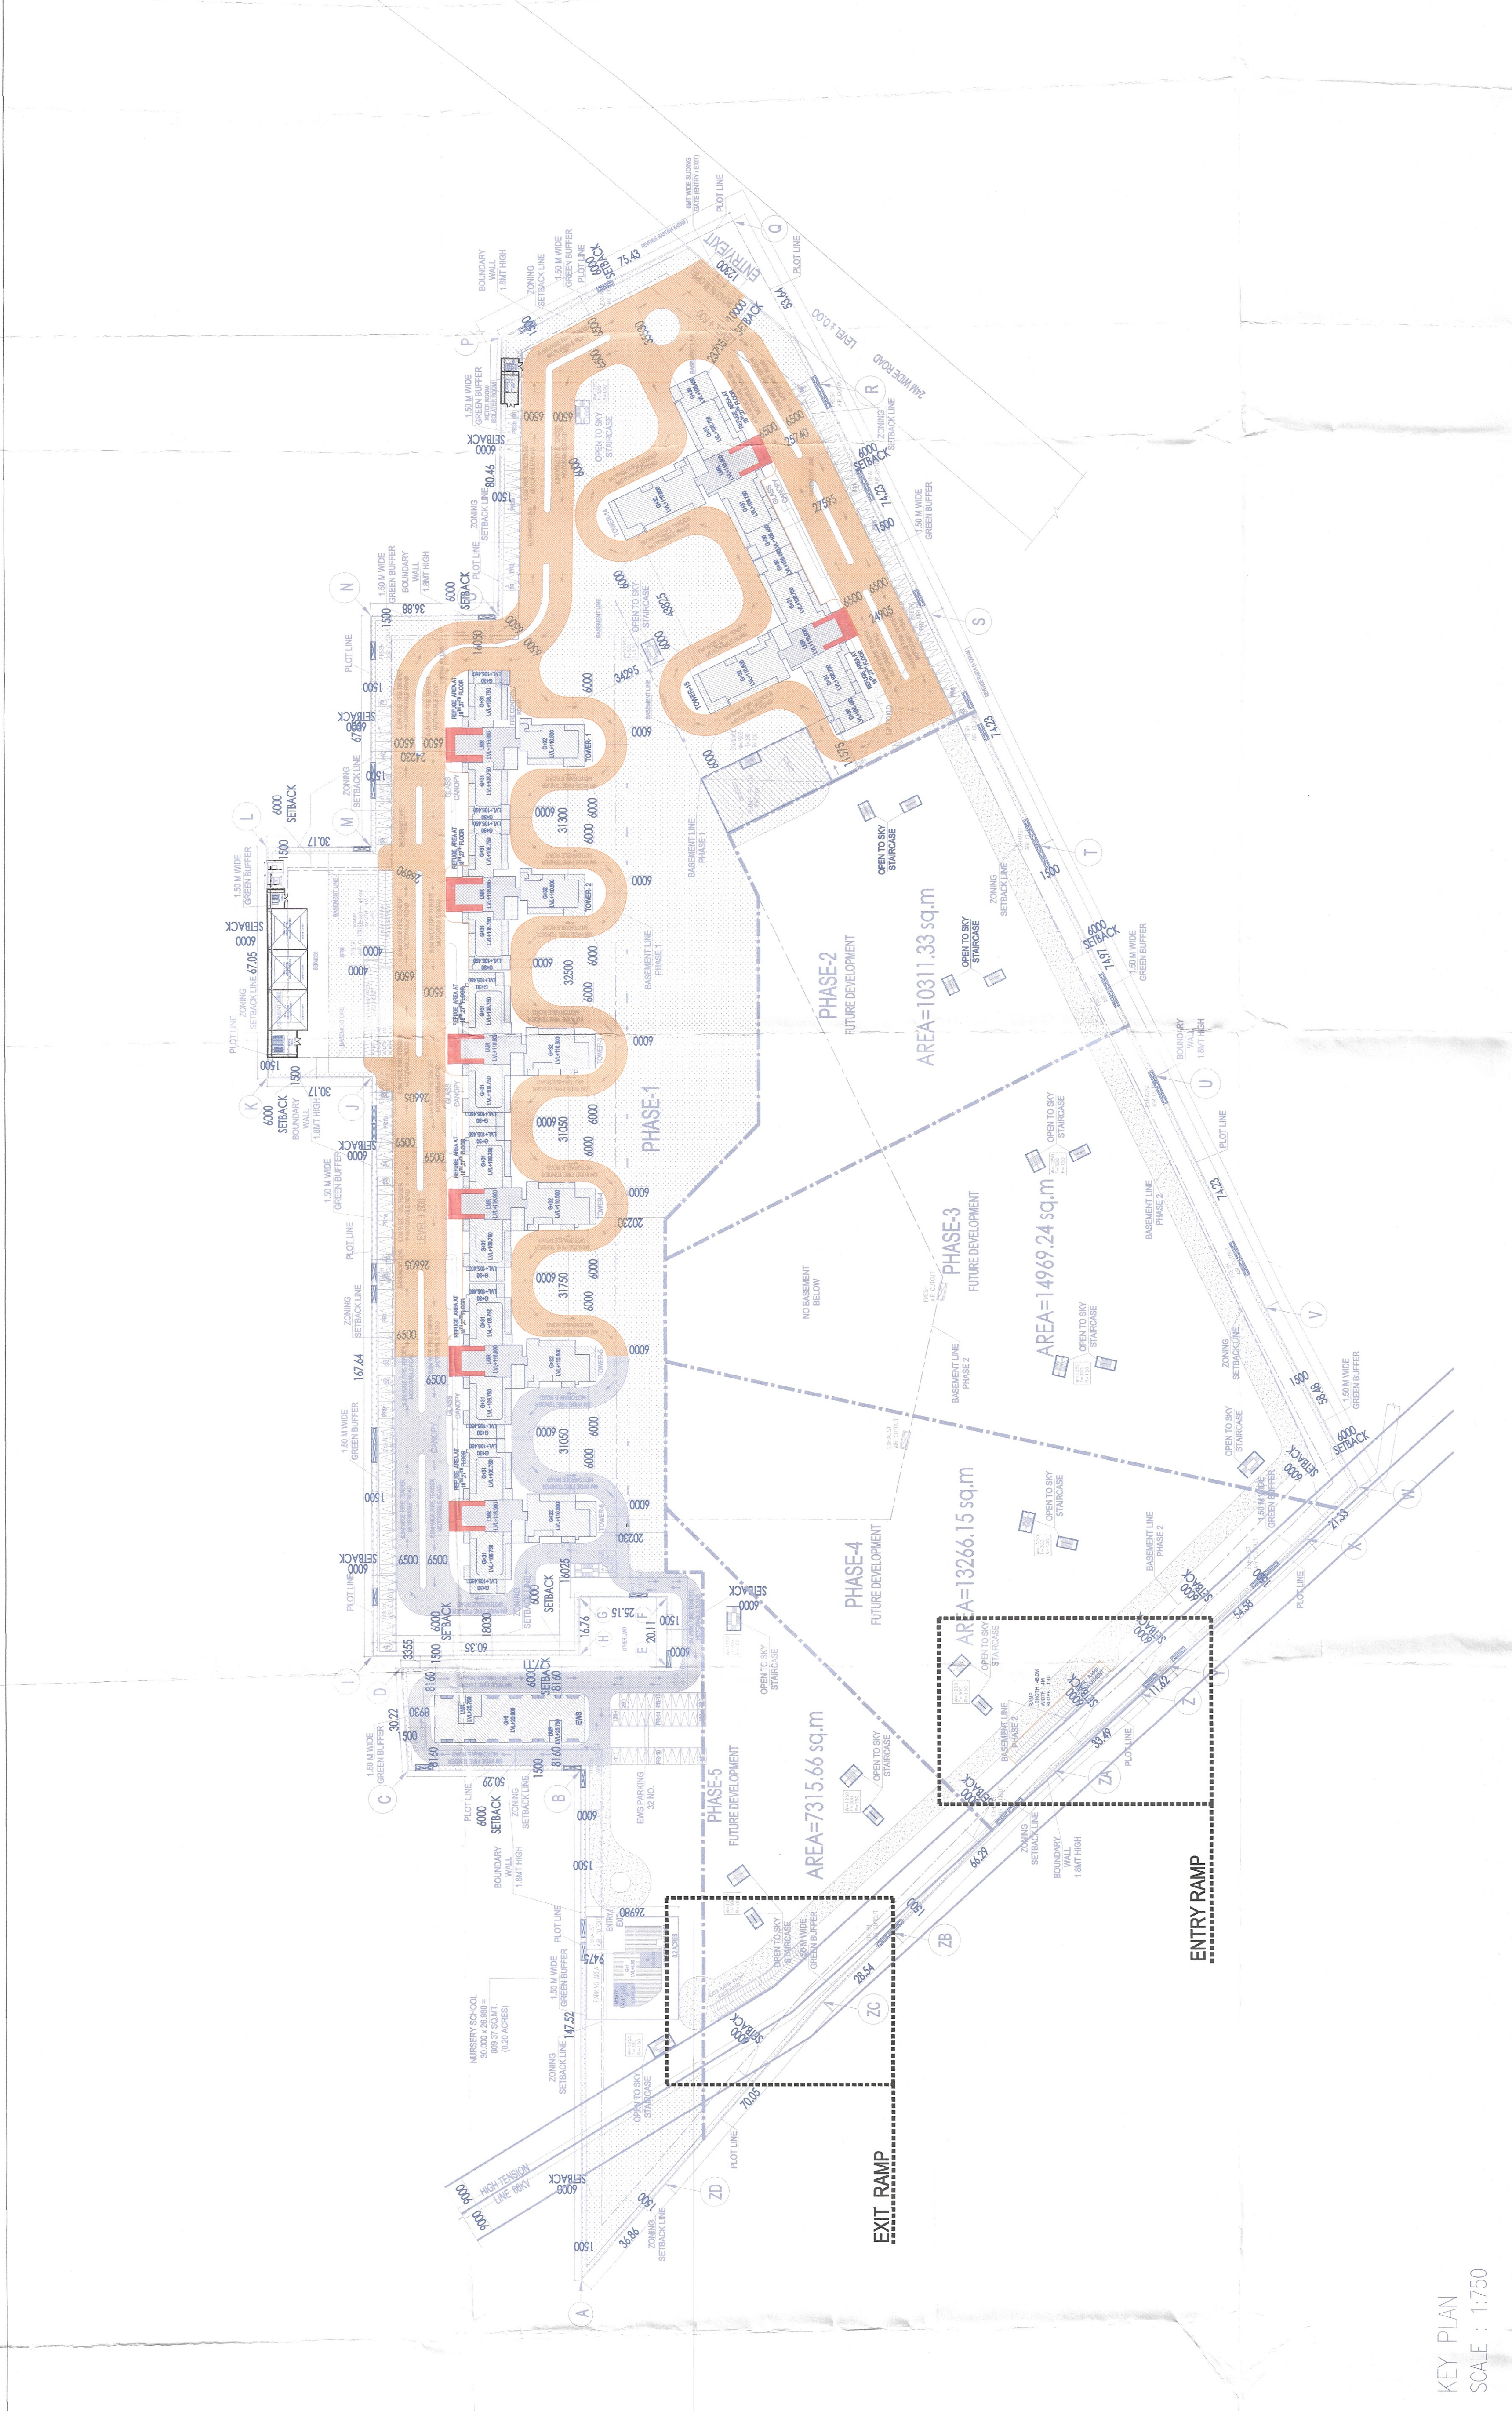



TO BE READ WITH THIS OFFICE DRAWING NO. RA-02