



Note:-
 1. BUILDING HAS AUTOMATIC SPRINKLER SYSTEM WHEREVER REQUIRED BY NBC.
 2. BUILDING WILL BE DESIGNED TO RESIST AS PER RELEVANT IS CODES FOR EARTHQUAKE RESISTANCE.

This is a PROVISIONAL BUILDING PLAN approved only for the purpose of inviting tenders for the public.
 It is not to be used for any other purpose.
 Consultant Architect
ATP (P)
MEMBER
BPAC
ATP (P)
MEMBER
BPAC

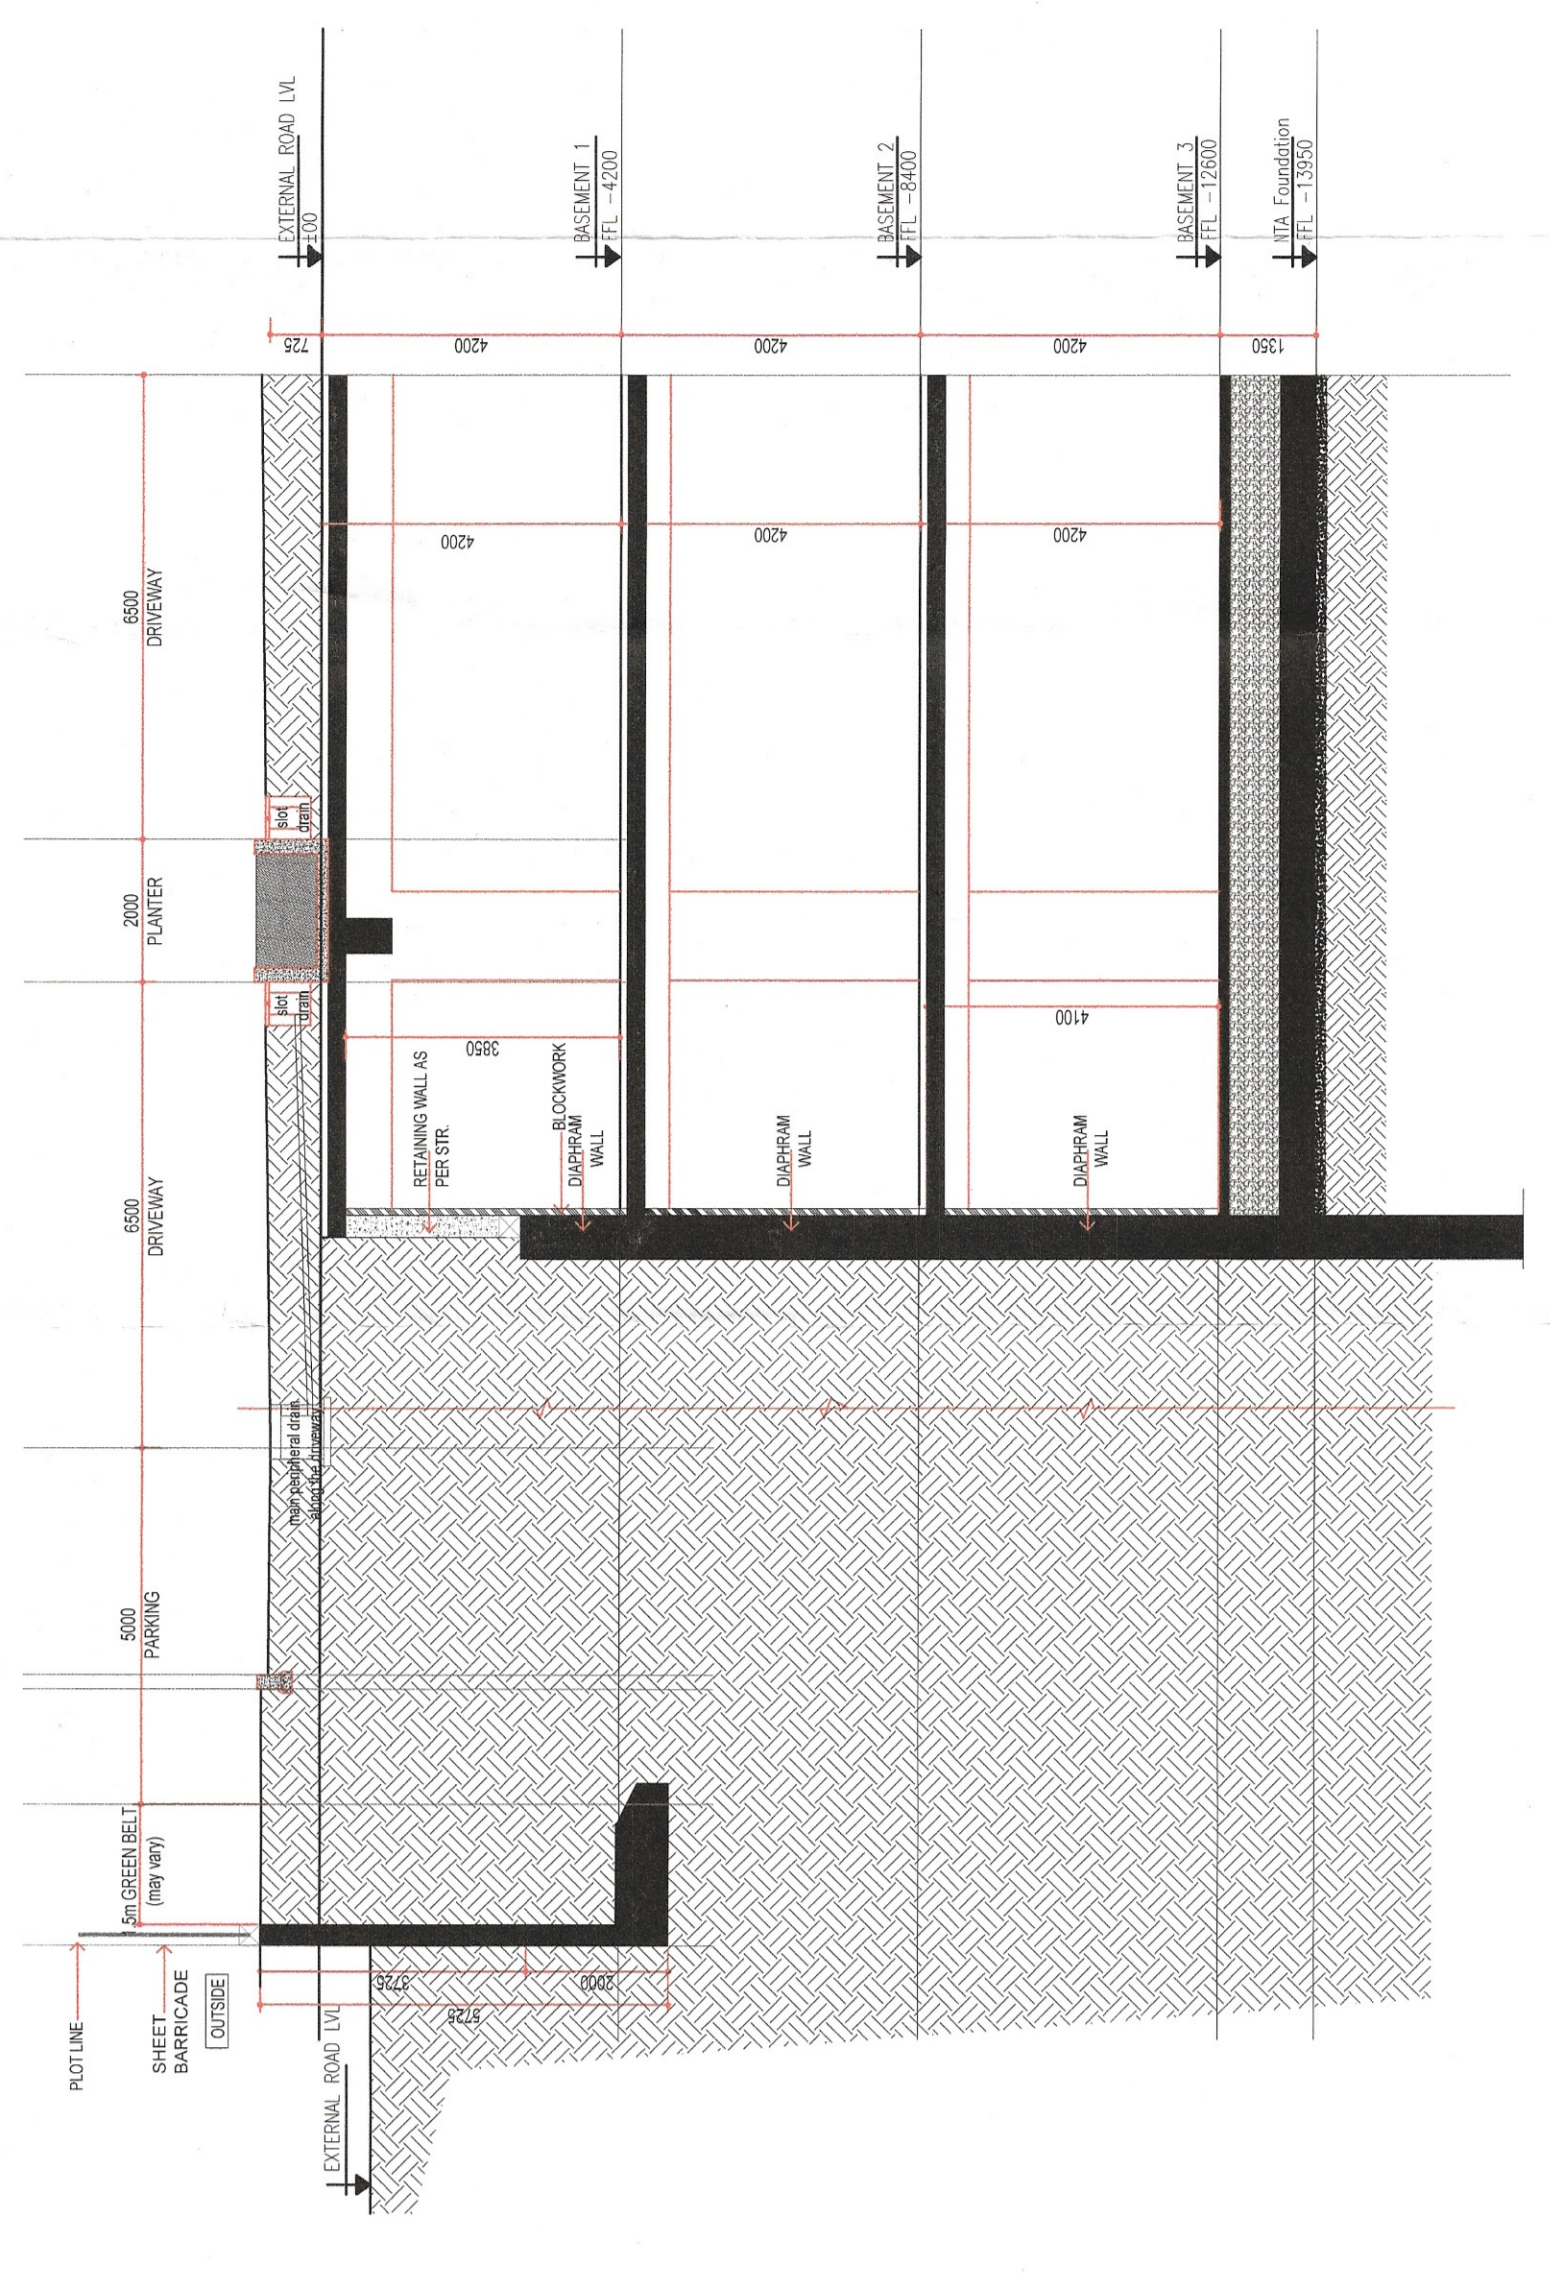

TYPICAL RETAINING WALL & FOUNDATION SECTION

 

PROJECT:
 ADDITION & REPOSED BUILDING PLAN OF BASEMENT 2 & 3 OF GROUP HOUSING COLONY MEASURING 24.10 ACRES (LICENSE NO 80 OF 2012 DATED 17/09/2012) IN SECTOR 106, GURUGRAM MANESAR URBAN COMPLEX BEING DEVELOPED BY ARMD DEVELOPERS LTD. & OTHERS.
 OWNER'S SEAL & SIGNATURE
For Elan Avenue Ltd.
 Authorized Signatory

ARCHITECT'S SEAL & SIGNATURE
SEP-2023
 Scale : 1:300
 Drawing No:-
 PHASE-2-PLANS
 Drawing No:-
 BS-07